
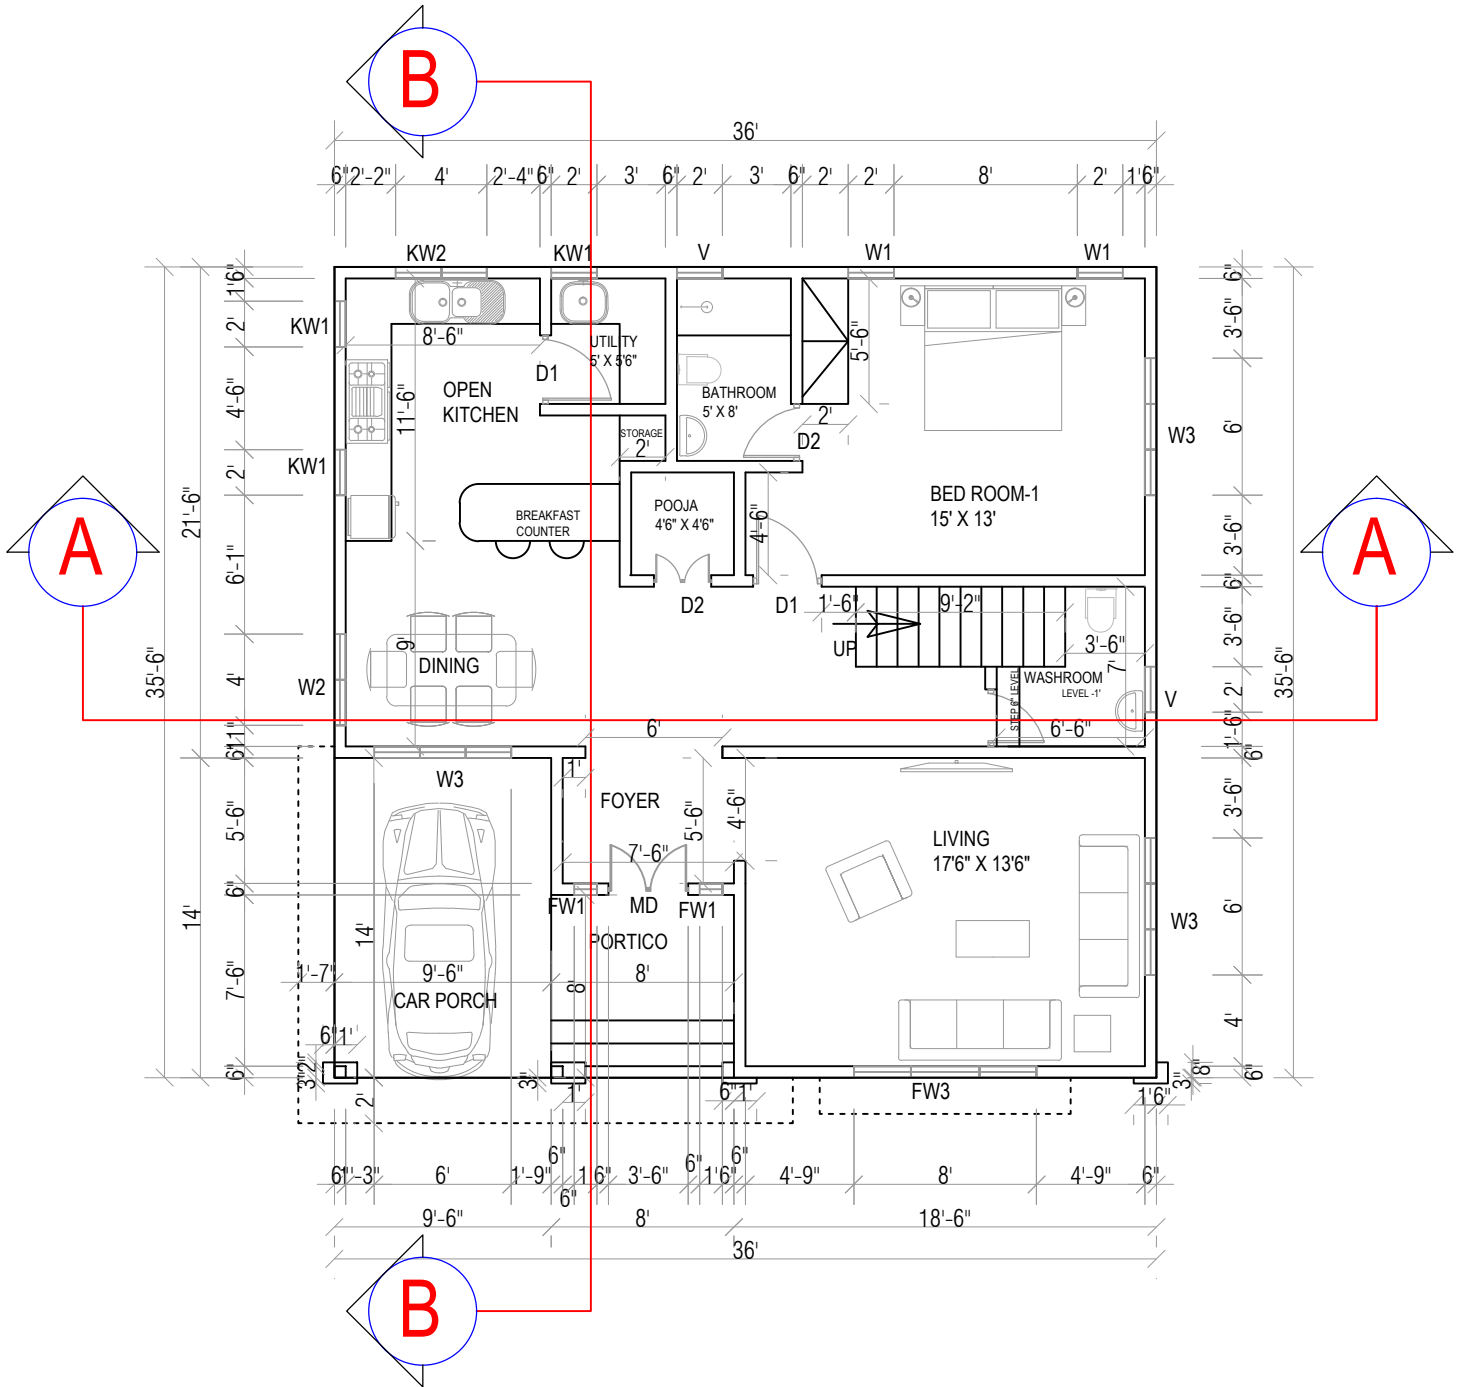


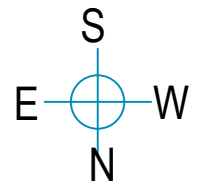

AREA DETAIL	SQUARE FEET	PROJECT DESCRIPTION
GROUND FLOOR AREA	1278	GROUND FLOOR PLAN SCALE - 1:100 ALL DIMENSIONS ARE IN FEET PAGE : NOT SCALED(A4)
FIRST FLOOR AREA	993	
TOTAL AREA	2271	DESIGNED BY DREAMFORM ARCHITECTURE +91 9947504550 dreamformarchi@yahoo.com